
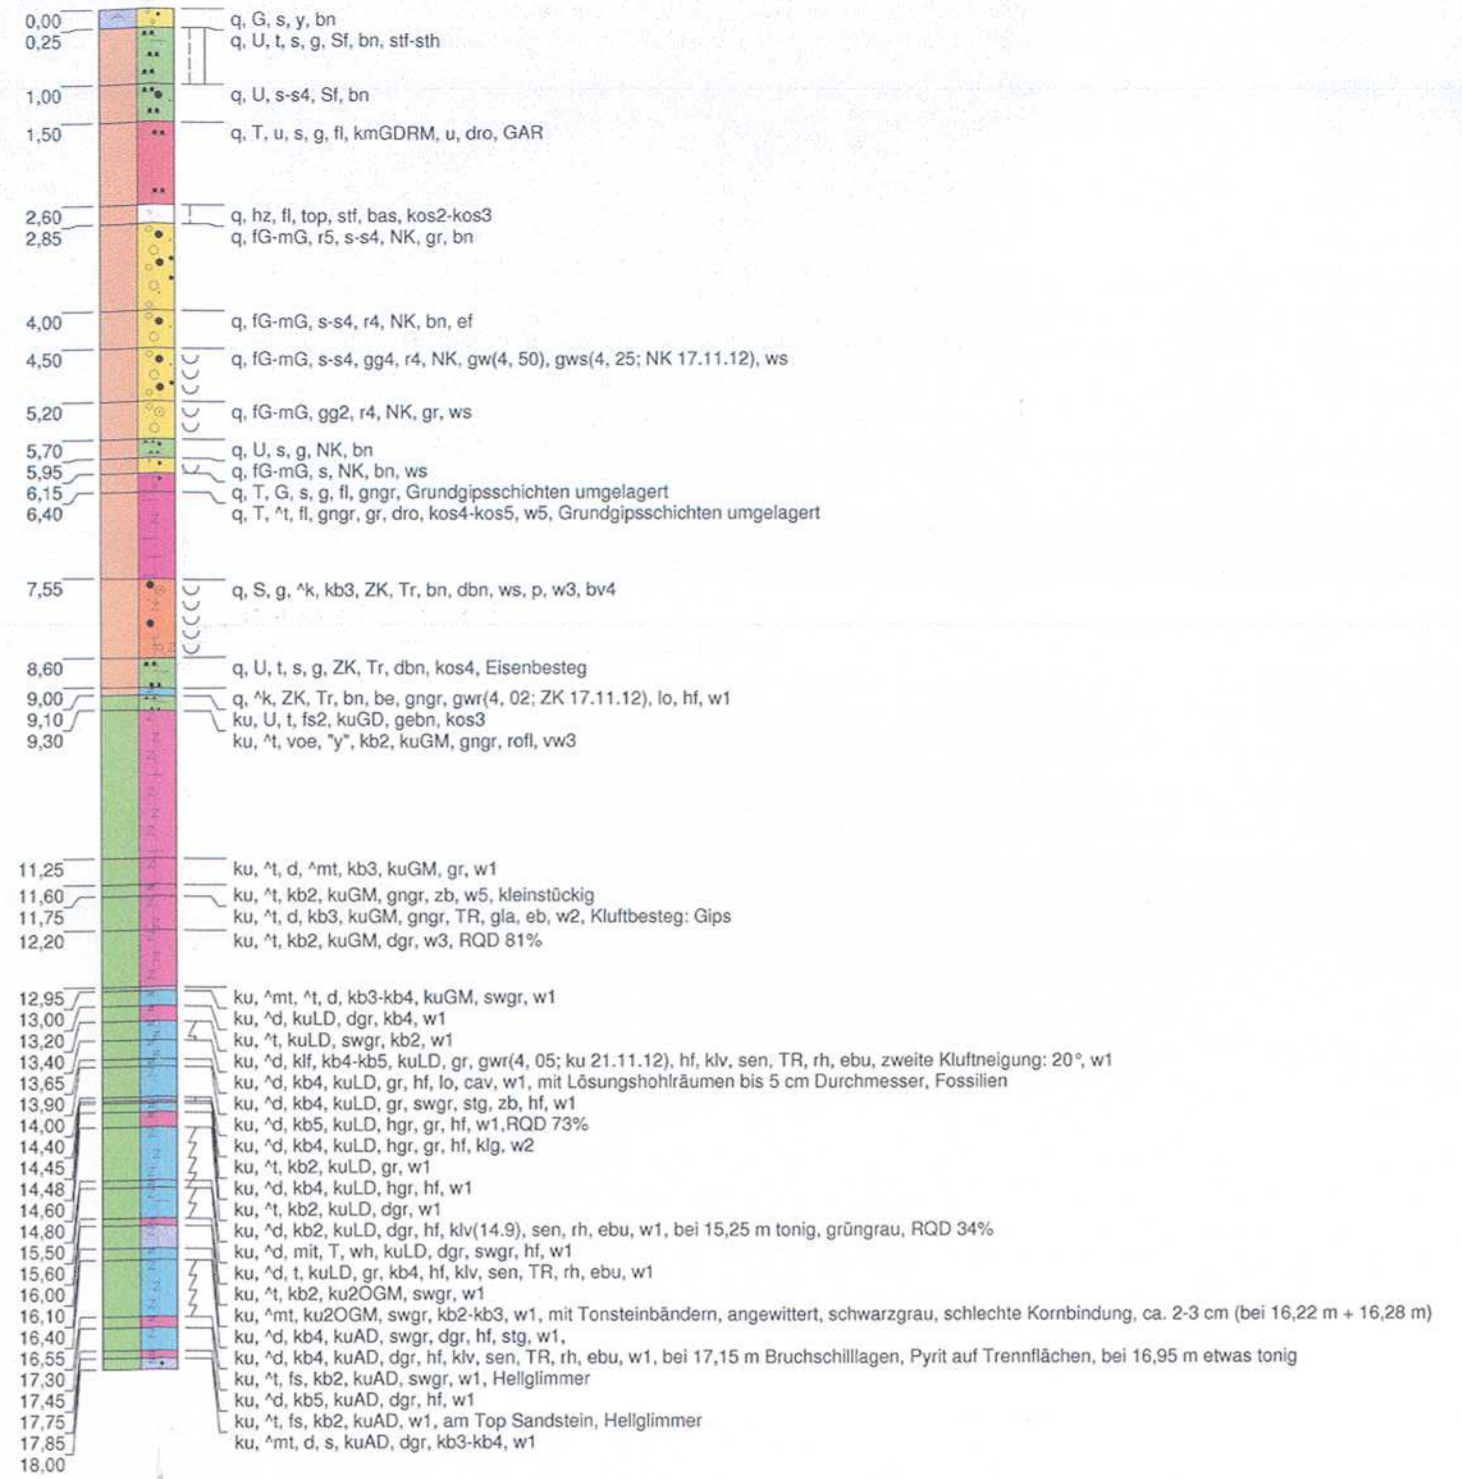


BK Z 5

m u. GOK (218,07 m ü. NN)

218,0			
217,0	BK Z5 GP1;0,95-1,00	14,25	
216,0	BK Z5 GP2;1,65-1,70	14,82	
215,0	BK Z5 GP3;2,95-3,00	2,4	
214,0	BK Z5 GP4;3,95-4,00	4,73	214,05 ZK 17.11.12
			214,02 ku 21.11.12
213,0	BK Z5 GP5;4,95-5,00	8,41	213,82 NK 17.11.12
	BK Z5 GP6;5,25-5,30	8,37	213,57
212,0			
211,0	BK Z5 GP7;6,85-6,90	13,09	
	BK Z5 UP1;7,30-7,55		
210,0	BK Z5 GP8;7,95-8,00	22,31	
209,0	BK Z5 GP9;8,95-9,00	11,85	
	BK Z5 WP1;7,55-9,10		
208,0	BK Z5 GP10;9,95-10,00	13,82	
207,0	BK Z5 GP11;10,95-11,00	11,57	
206,0	BK Z5 GP12;11,95-12,00		
205,0	BK Z5 GP13;12,95-13,00		
204,0	BK Z5 GP14;13,95-14,00	7,46	
	BK Z5 GP15;14,45-14,50		
203,0	BK Z5 GP16;15,55-15,60		
202,0	BK Z5 GP17;16,85-16,90		
201,0	BK Z5 GP18;17,85-18,00		
	BK Z5 WP2;13,40-18,00		

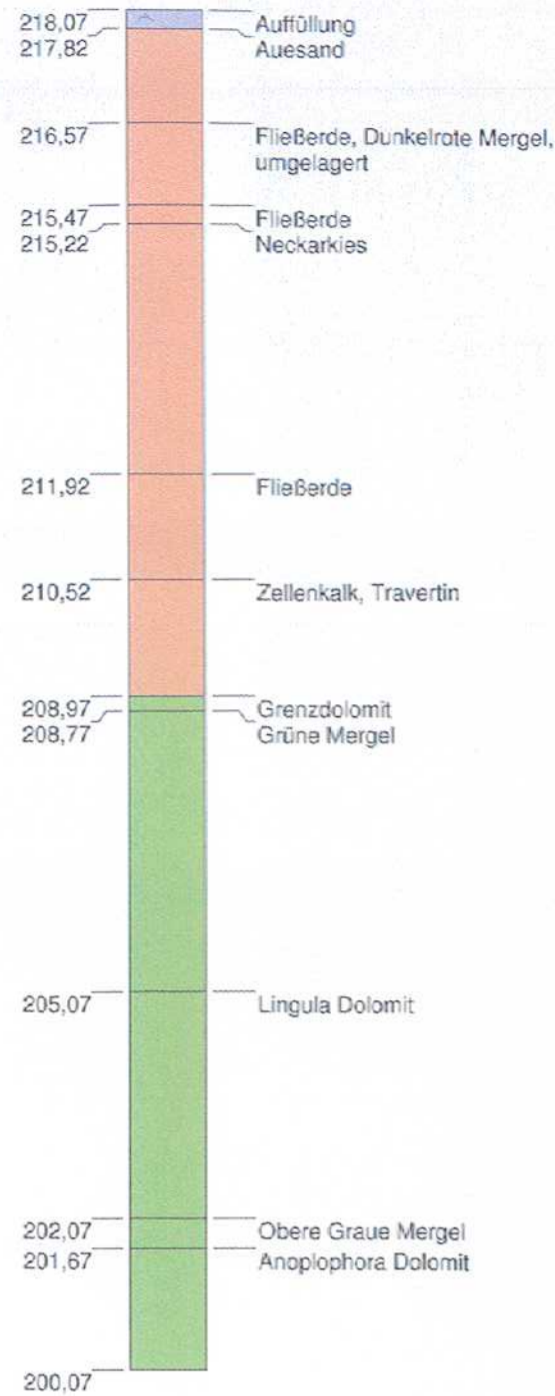

Höhenmaßstab: 1:100

Blatt 1 von 1

<b>Projekt:</b> EÜ Neckar, Projekt Nr. 74454	
<b>Bohrung:</b> BK Z 5	
Auftraggeber: DB Projekt Bau	Rechtswert: 3515388,89
Bohrfirma: Terrasond	Hochwert: 5407174,60
Bearbeiter: Elsche	Ansatzhöhe: 218,07m
Datum: 17.11.2012	Anlage: 4.5.1

