
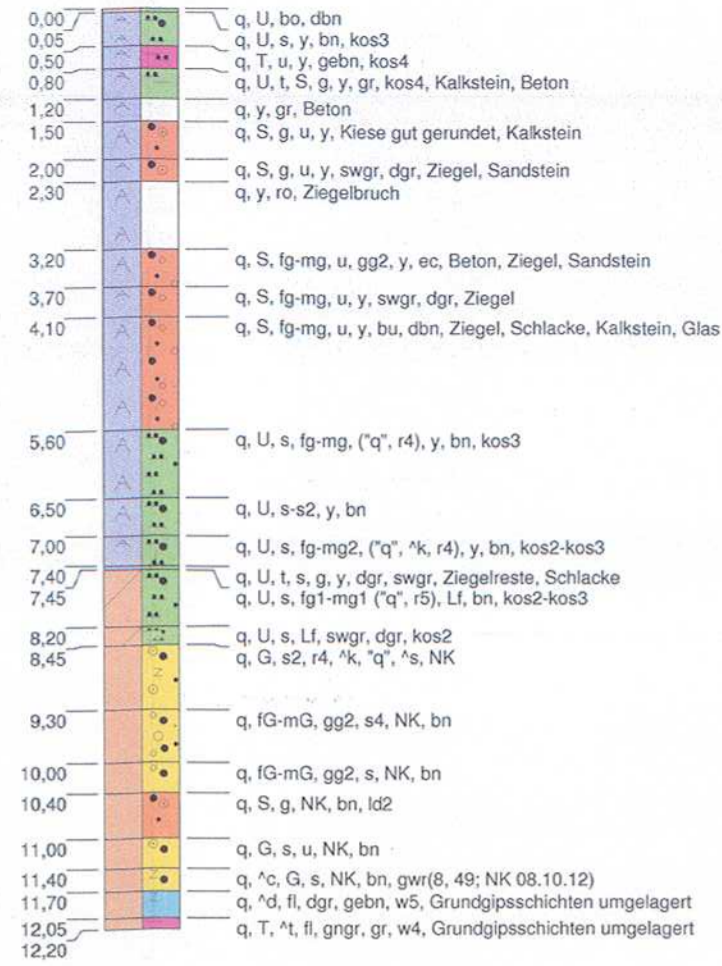


BK Z 9

m u. GOK (222,54 m ü. NN)

222,0	BK Z9 GP1;0,95-1,00	9,82
221,0	BK Z9 GP2;1,95-2,00	4,25
220,0	BK Z9 GP3;2,95-3,00	11,12
219,0	BK Z9 GP4;3,95-4,00	12,15
218,0	BK Z9 UP1;4,10-4,35	
	BK Z9 GP5;4,95-5,00	16,48
217,0	BK Z9 GP6;5,95-6,00	18,81
216,0	BK Z9 GP7;6,95-7,00	17,49
215,0	BK Z9 GP8;7,95-8,00	20,78
214,0	BK Z9 GP9;8,80-8,35	25,36
	214,05 NK 08.10.12	
213,0	BK Z9 GP10;9,85-9,90	6,28
212,0	BK Z9 GP11;10,65-10,70	17,5
211,0	BK Z9 WP1;8,49-11,70	7,5
	BK Z9 GP12;11,95-12,00	17,8
	BK Z9 GP13;12,15-12,20	

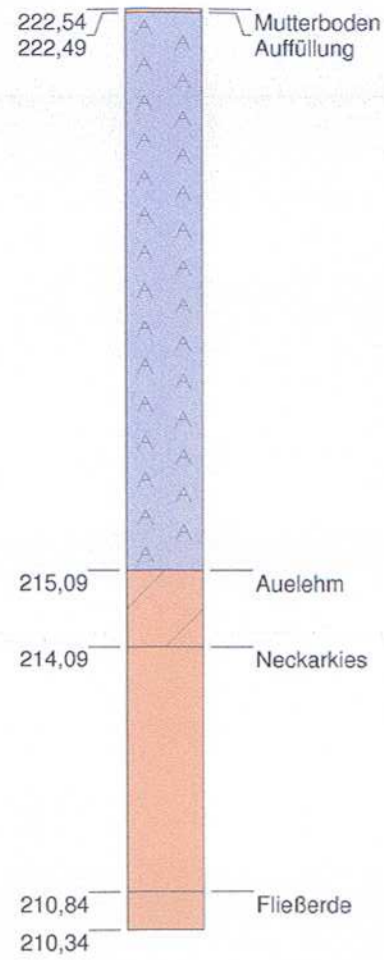

Höhenmaßstab: 1:100

Blatt 1 von 1

Projekt: EÜ Neckar, Projekt Nr. 74454	
Bohrung: BK Z 9	
Auftraggeber:	DB Projekt Bau
Rechtswert:	3515568,99
Bohrfirma:	Terrasond
Hochwert:	5407182,03
Bearbeiter:	Elsche
Ansatzhöhe:	222,54m
Datum:	08.10.2012
Anlage:	4.9.1